


Thermally broken connection to concrete slab

Concrete Balcony, small step down
Window Wall

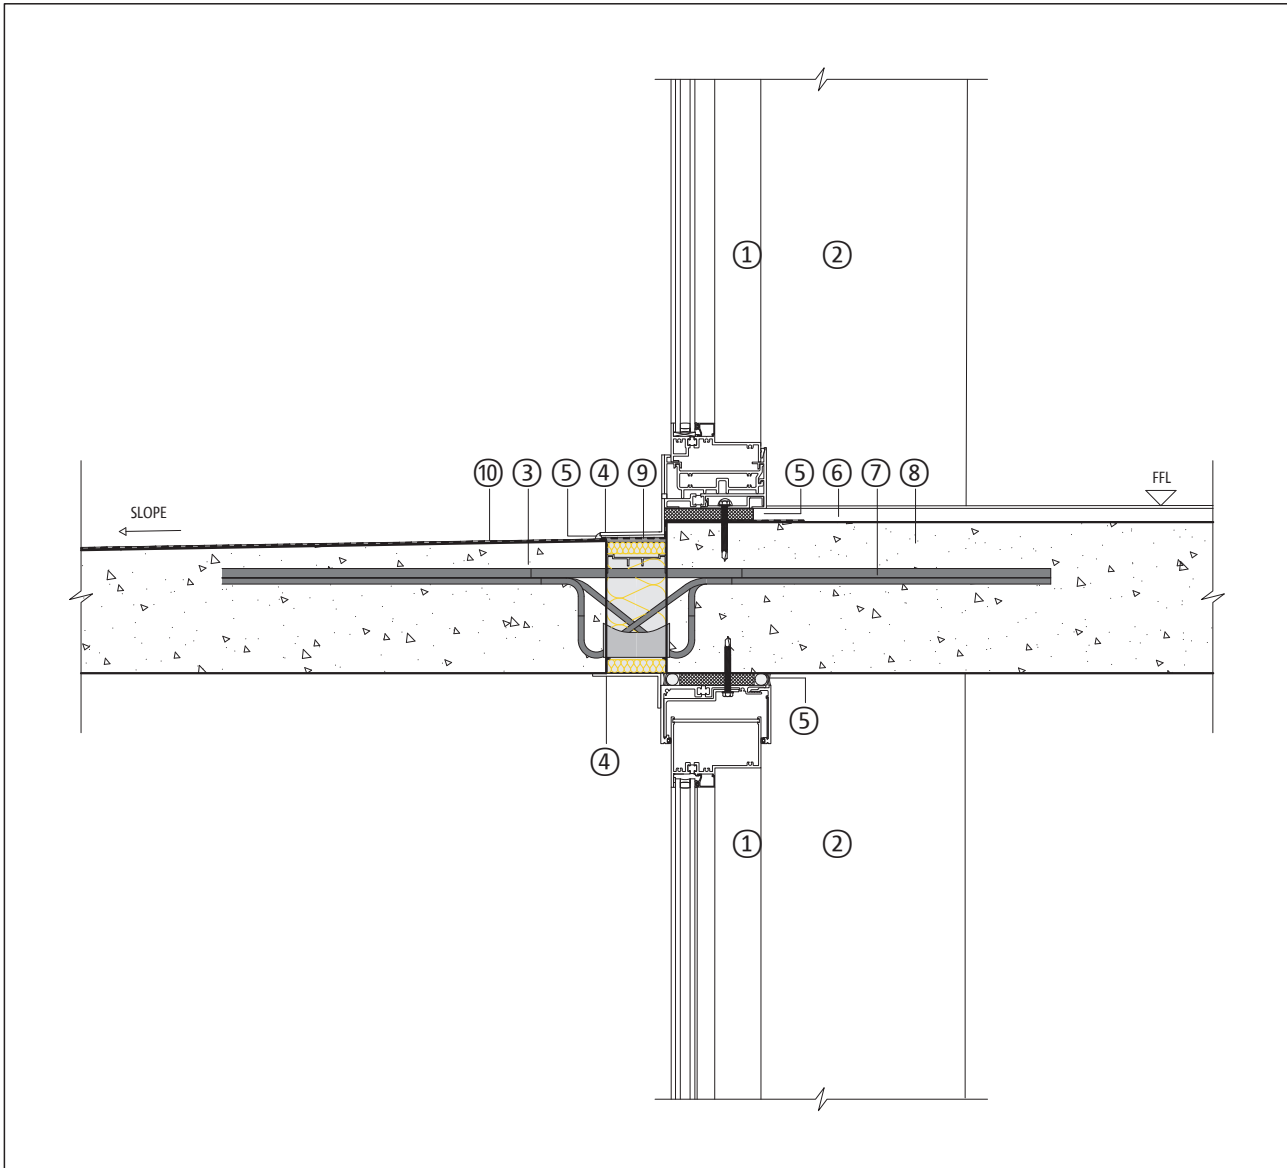


component	component
① WINDOW / DOOR	⑩ TRAFFIC TOPPING SYSTEM
② WALL BEYOND	⑪
③ CONCRETE BALCONY	⑫
④ FLASHING (ALUMINIUM OR GALVANIZED STEEL)	⑬
⑤ CONTINUOUS SEALANT	⑭
⑥ FINISHED FLOOR SYSTEM	⑮
⑦ SCHÖCK ISOKORB® (THERMAL BREAK ELEMENT)	⑯
⑧ CONCRETE SLAB	⑰
⑨ WATERPROOFING MEMBRANE	⑱

Note:

This detail is for reference purposes only.

Thermally broken connection to concrete slab

Concrete Balcony, small step down
Window Wall

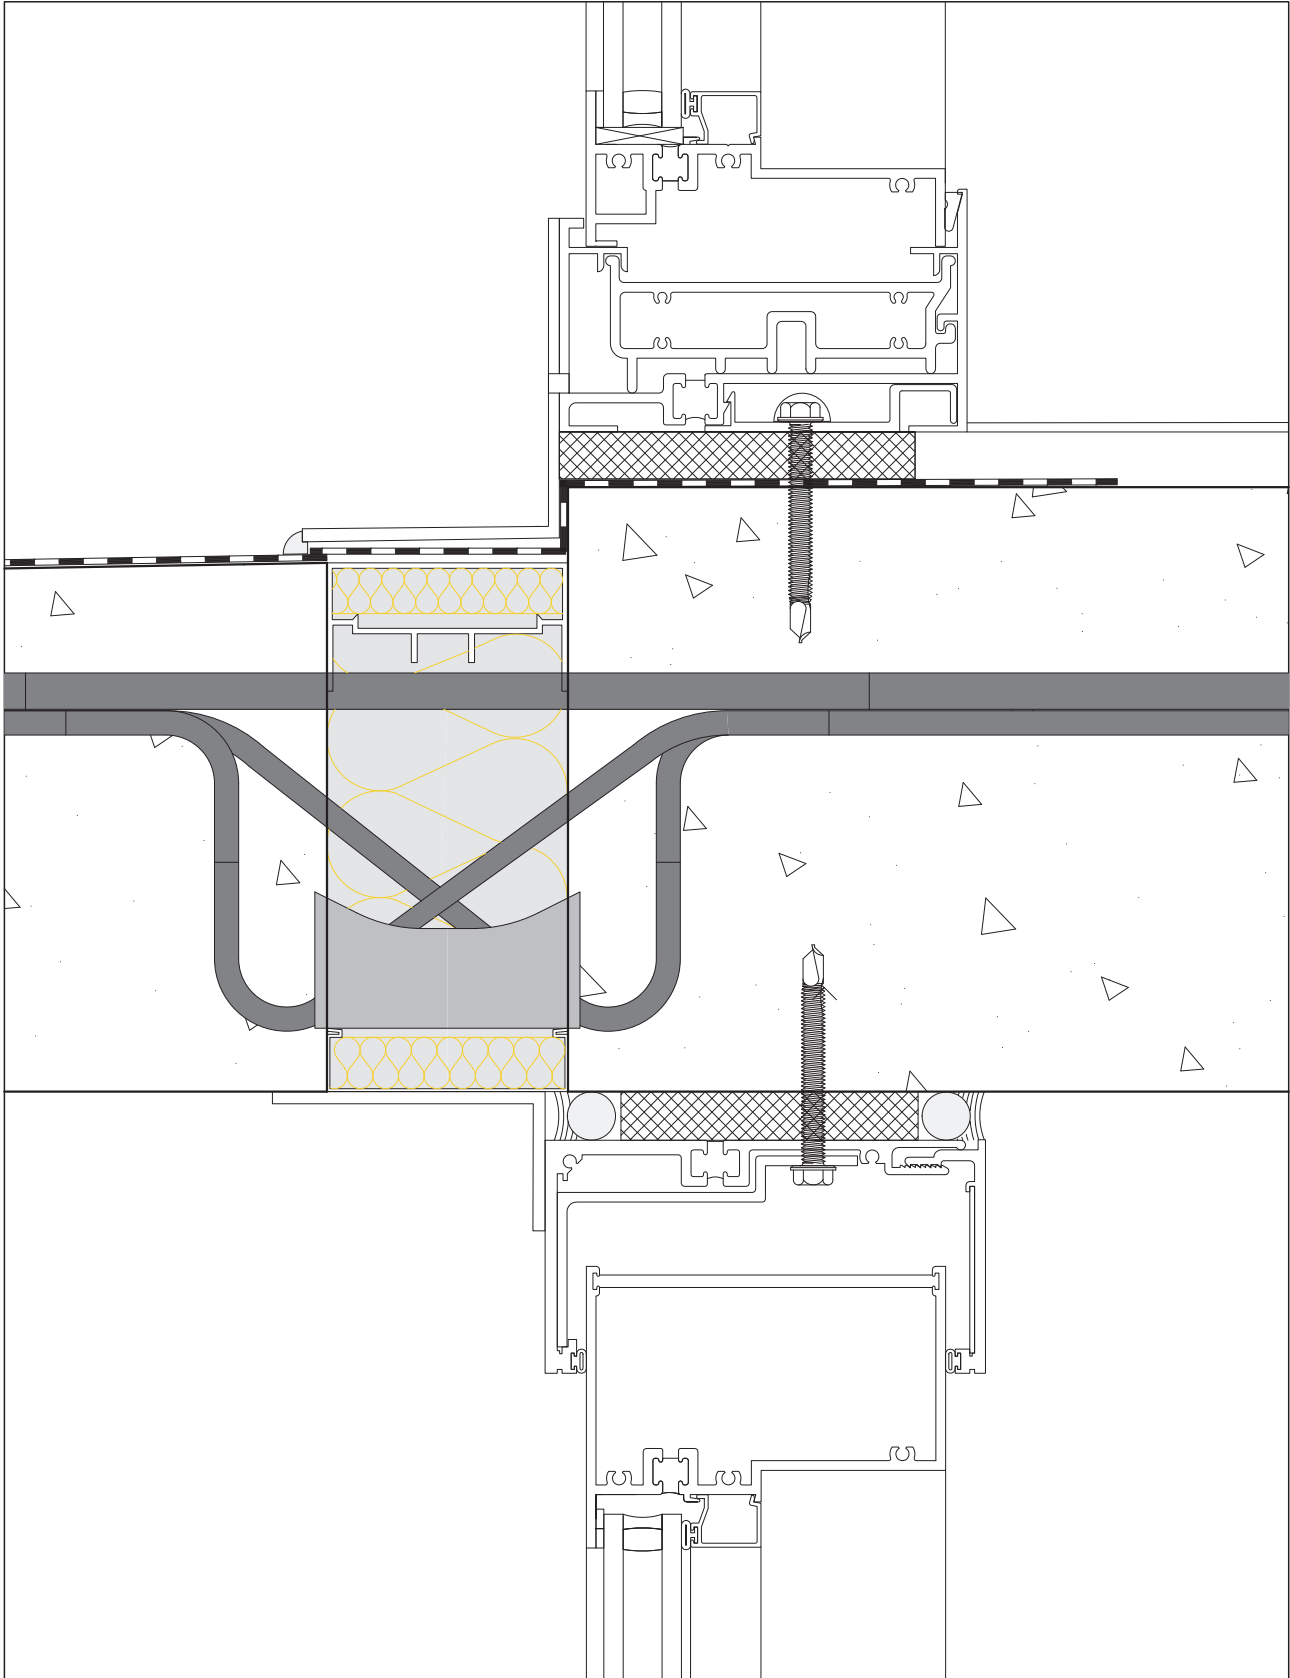

Note:
This detail is for reference purposes only.